



PLANIMETRIA LOCALE BAR CITTADELLA

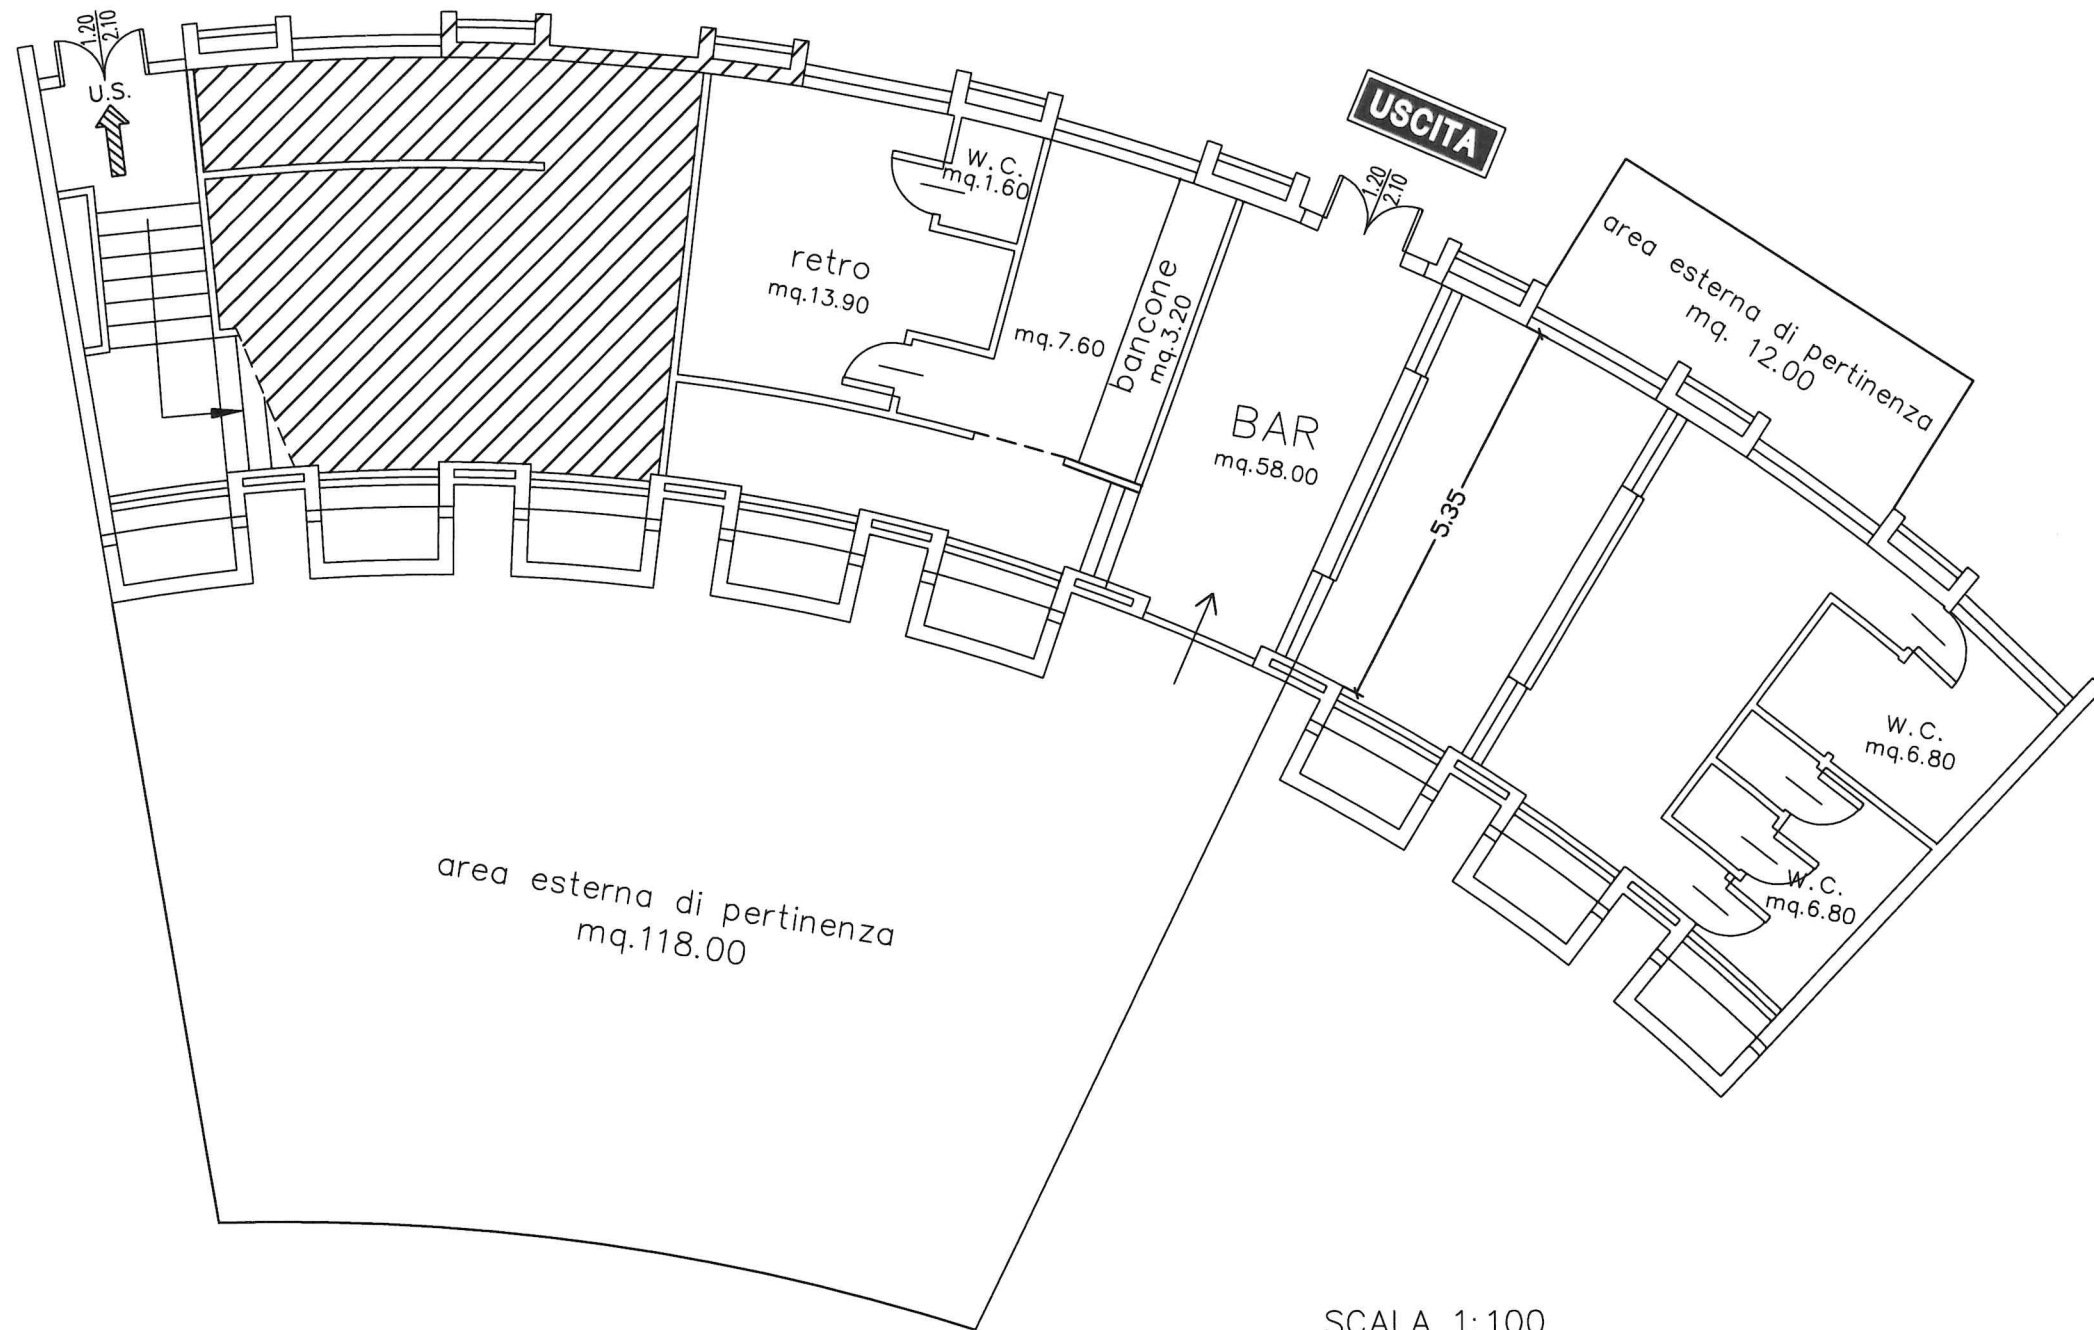

SCALA 1:100

# PLANIMETRIA LOCALE BAR

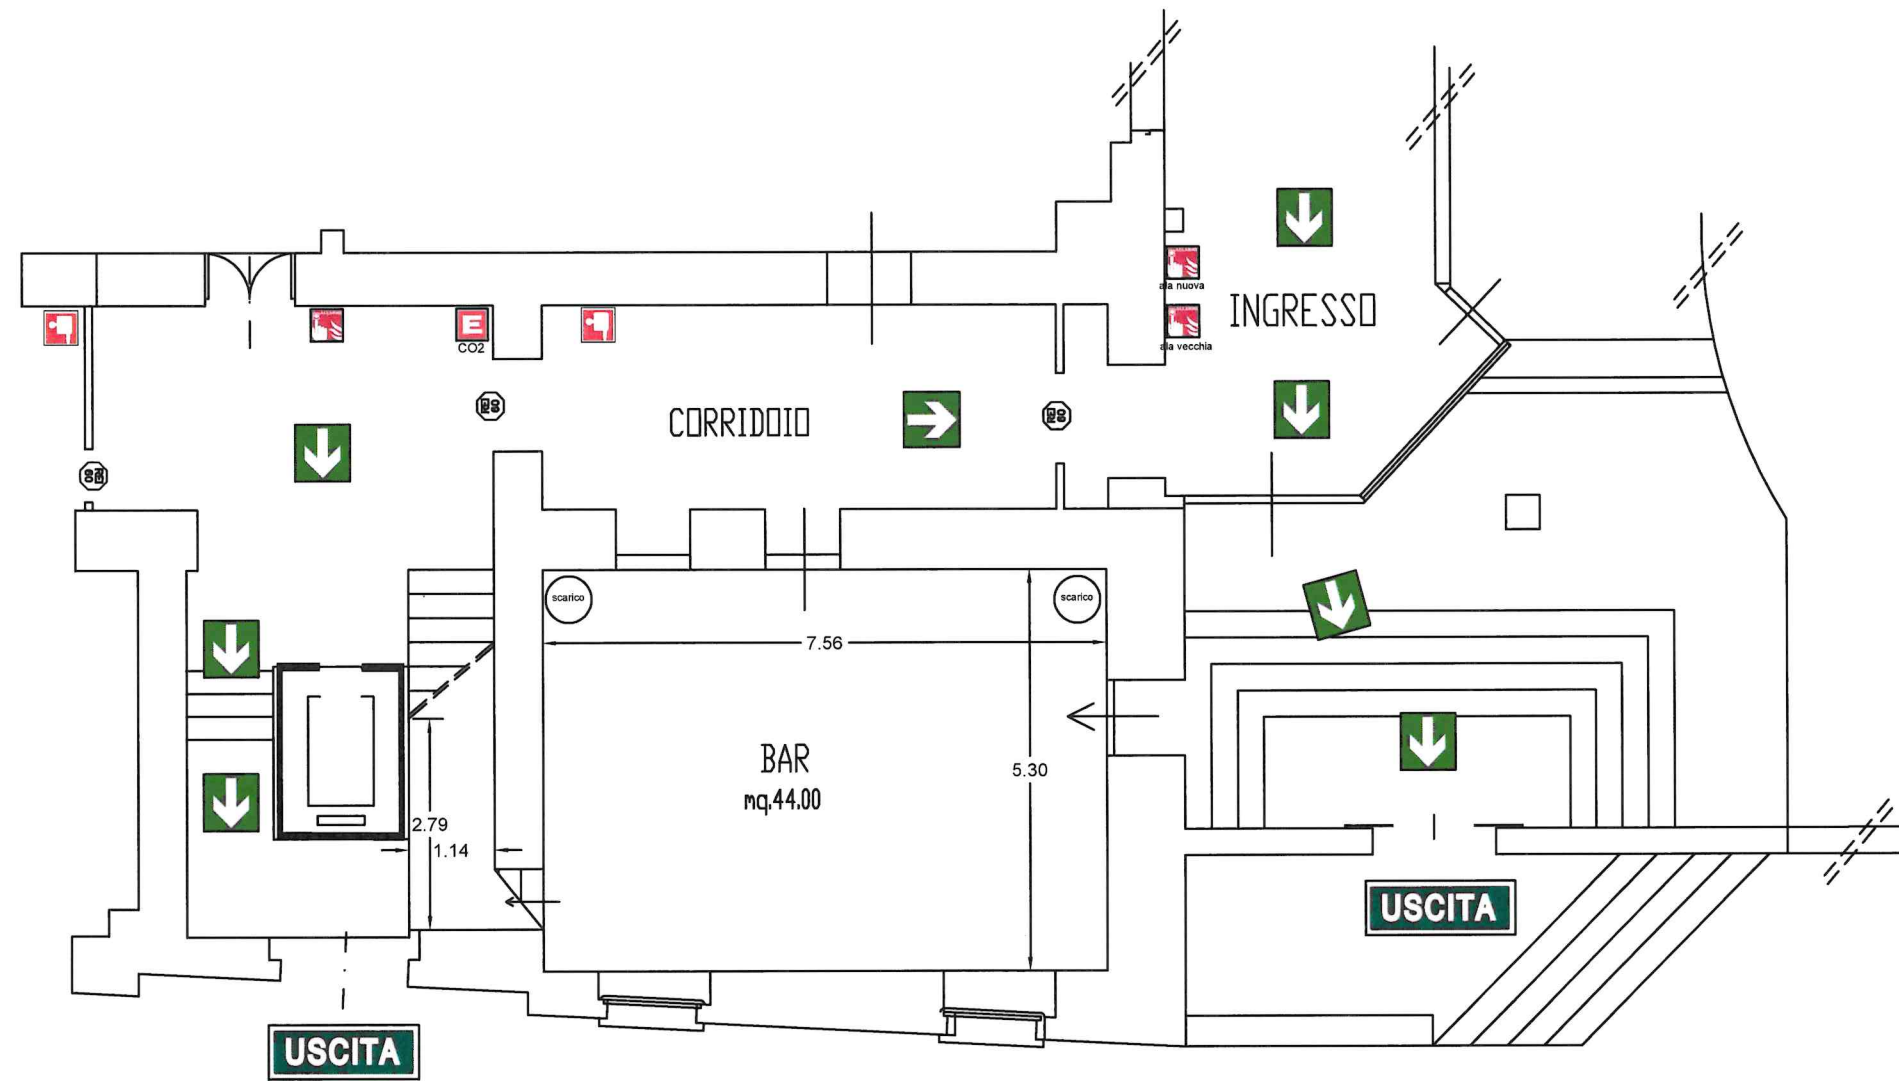

○ area colonne scarico piano 1

SCALA 1:100